


PAR 3 GOLF HOLE DESIGN

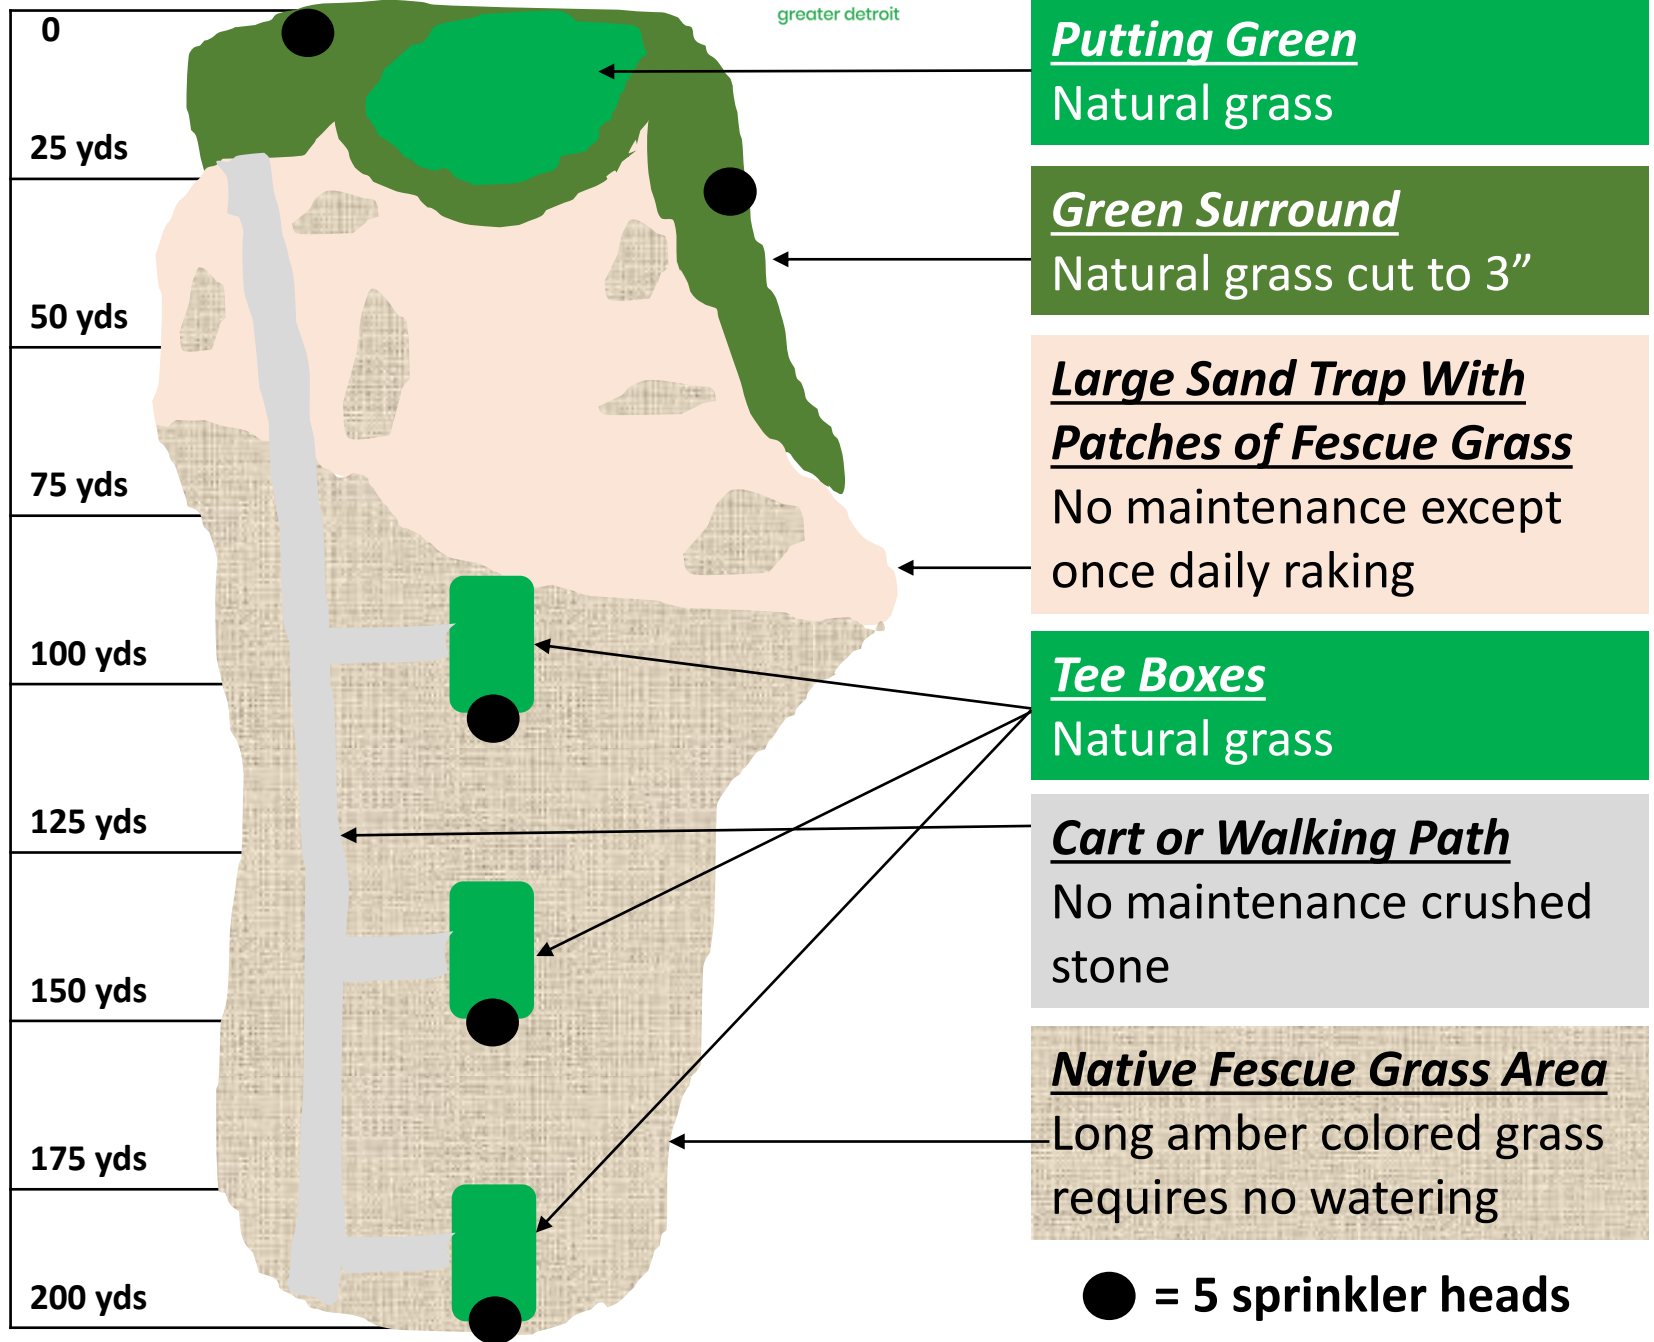

Putting Green
Natural grass

Green Surround
Natural grass cut to 3"

Large Sand Trap With Patches of Fescue Grass
No maintenance except once daily raking

Tee Boxes
Natural grass

Cart or Walking Path
No maintenance crushed stone

Native Fescue Grass Area
Long amber colored grass requires no watering

● = 5 sprinkler heads